




ATTENTION: IT IS THE RESPONSIBILITY OF THE INSTALLER TO CONSULT ALL MANUFACTURER SPECIFICATIONS REGARDING SPECIFIC REQUIREMENTS FOR PROPER ATTACHMENT OF MATERIALS AND TO ALSO ENSURE MATERIAL INSTALLATION CONFORMS TO LOCAL CODE REQUIREMENTS.

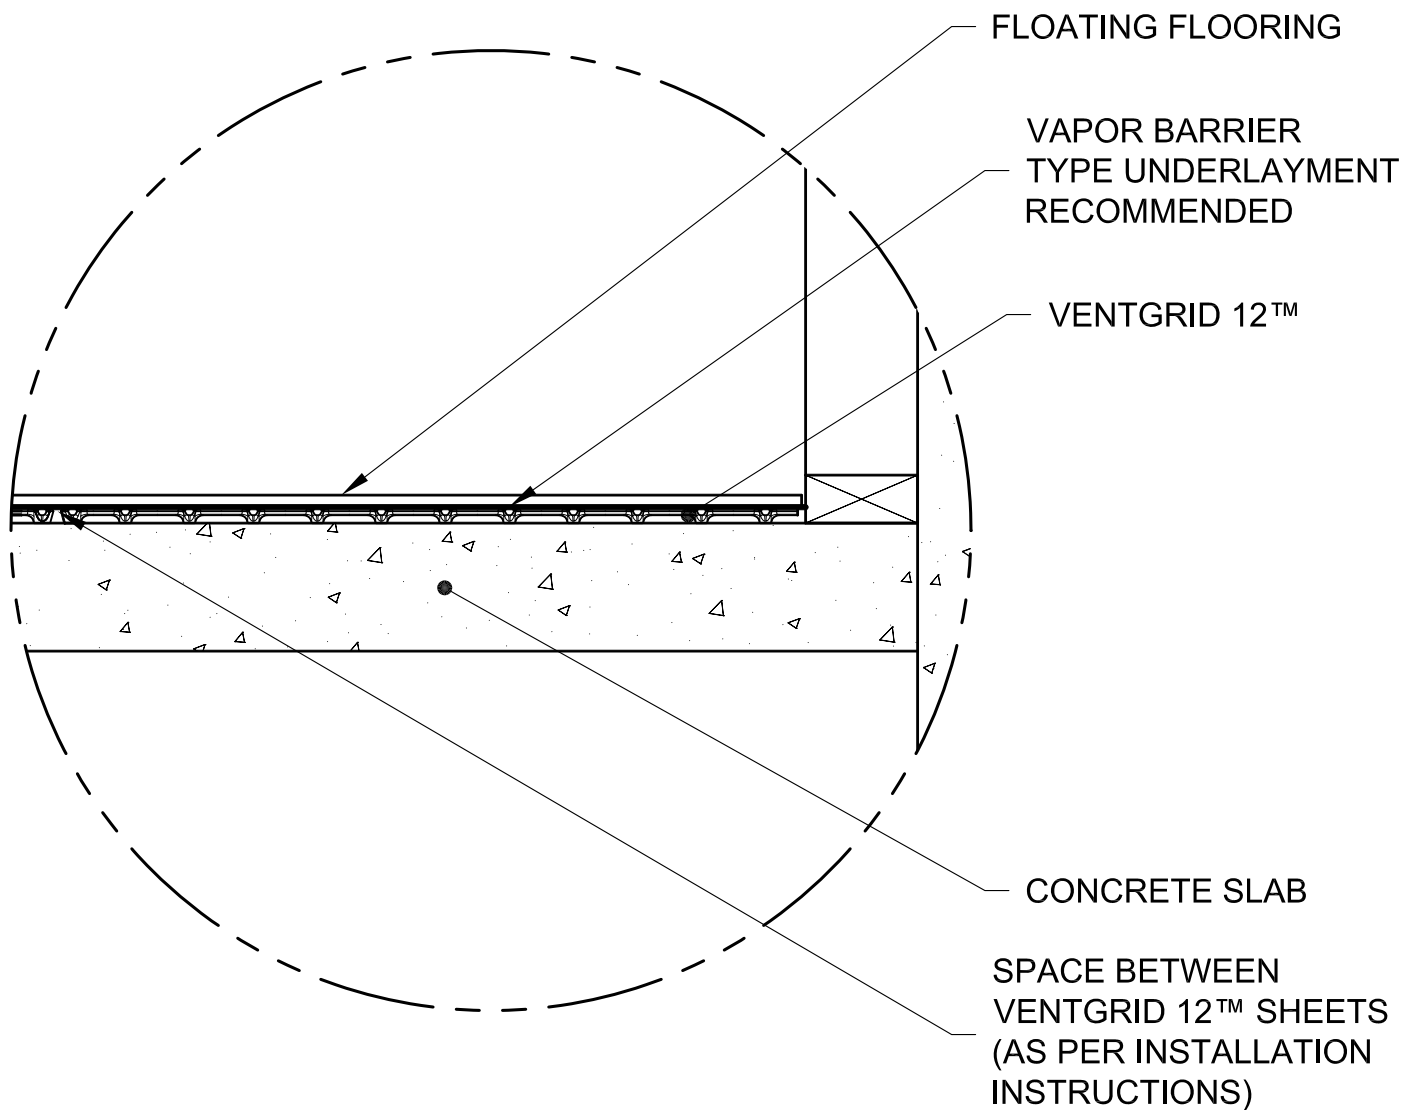


SUBFLOOR DETAIL

VENTGRID 12™

NOT TO SCALE

ASSEMBLY SHOWN WITH FLOATING FLOORING

VG12-900

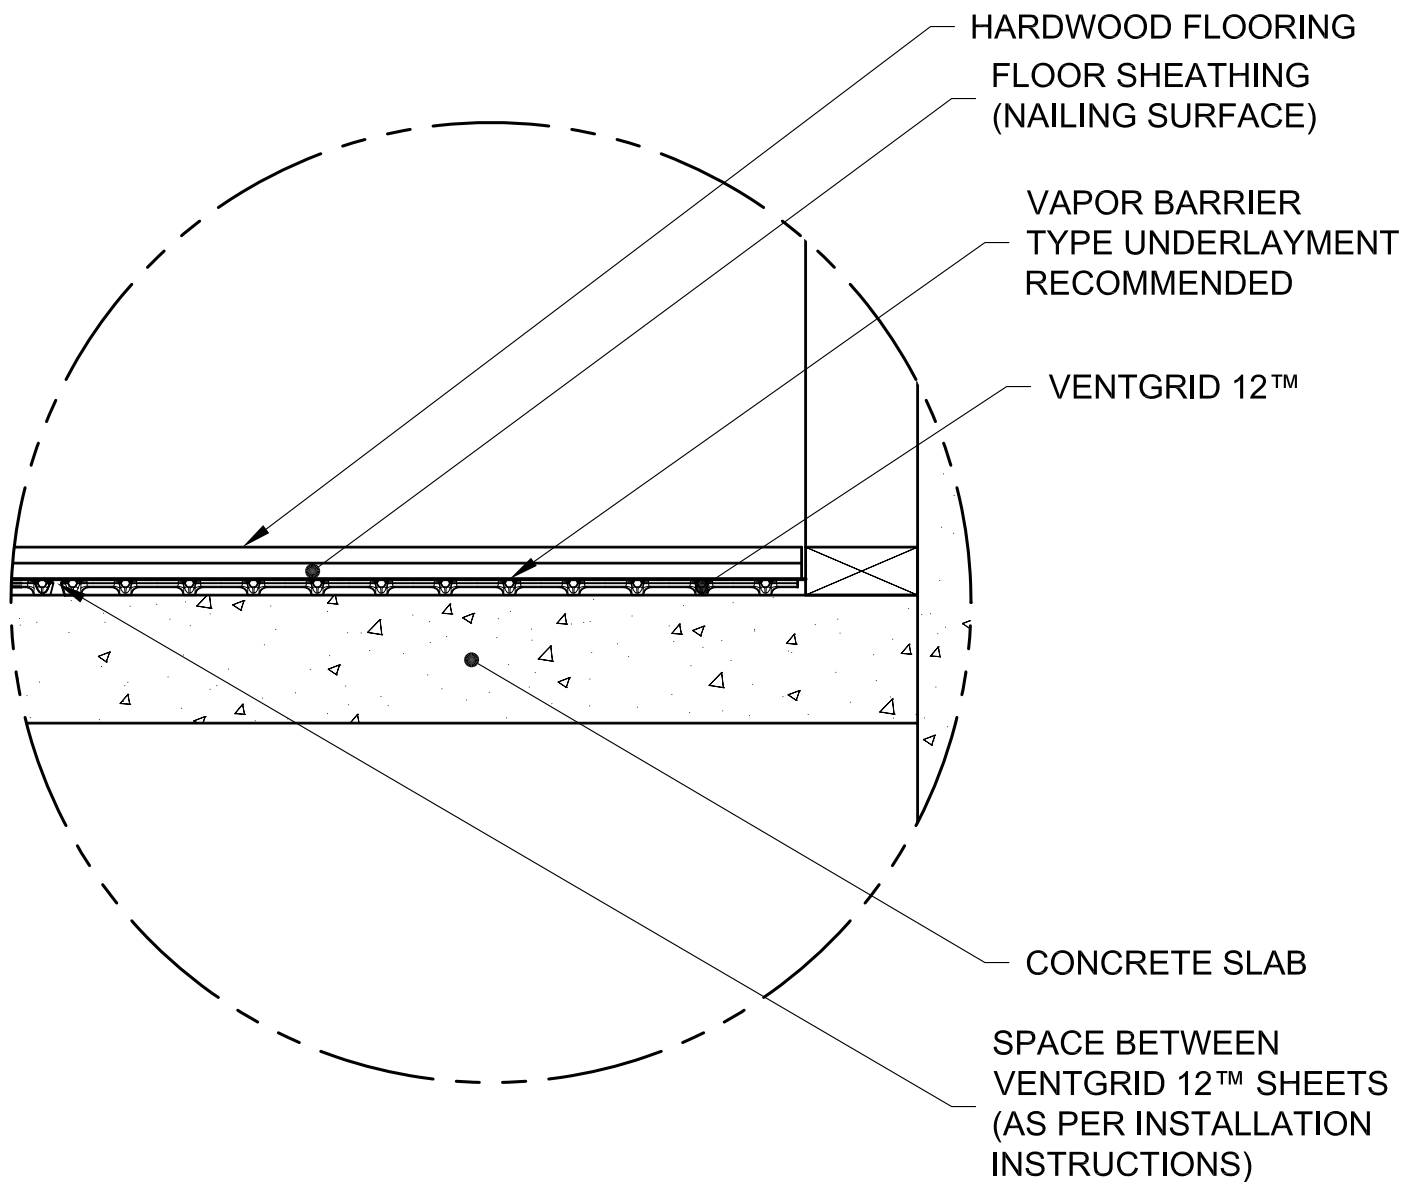

ATTENTION: IT IS THE RESPONSIBILITY OF THE INSTALLER TO CONSULT ALL MANUFACTURER SPECIFICATIONS REGARDING SPECIFIC REQUIREMENTS FOR PROPER ATTACHMENT OF MATERIALS AND TO ALSO ENSURE MATERIAL INSTALLATION CONFORMS TO LOCAL CODE REQUIREMENTS.




SUBFLOOR DETAIL

VENTGRID 12™

NOT TO SCALE

ASSEMBLY SHOWN WITH HARDWOOD FLOORING

VG12-901

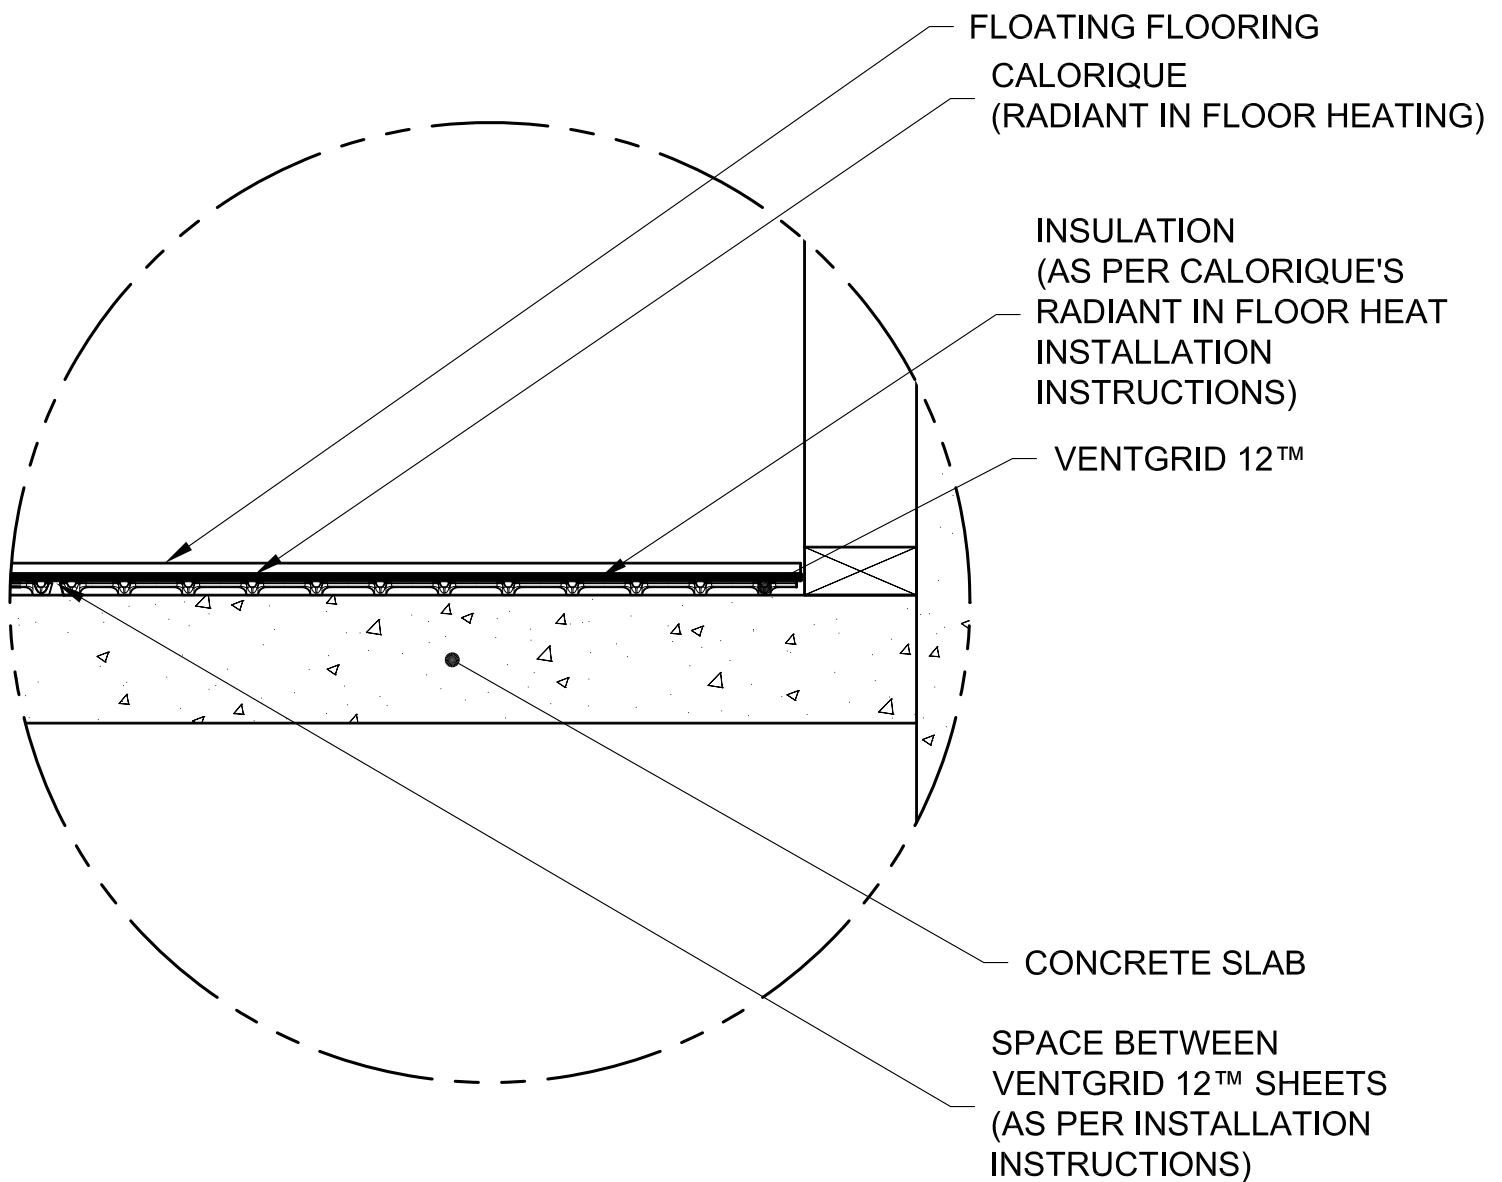

ATTENTION: IT IS THE RESPONSIBILITY OF THE INSTALLER TO CONSULT ALL MANUFACTURER SPECIFICATIONS REGARDING SPECIFIC REQUIREMENTS FOR PROPER ATTACHMENT OF MATERIALS AND TO ALSO ENSURE MATERIAL INSTALLATION CONFORMS TO LOCAL CODE REQUIREMENTS.

RADIANT IN FLOOR HEATING DETAIL

VENTGRID 12™

NOT TO SCALE

ASSEMBLY SHOWN WITH FLOATING FLOORING AND
CALORIQUE (RADIANT IN FLOOR HEATING)

VG12-902

